


APPENDIX "A"

UTILITY ASSIGNMENTS

UTILITIES LOCATION PLAN WITHIN STREET R.O.W. (TOWN OF NORTHLAKE)

LEGEND

- W — WATERLINE
- W.W. — WASTEWATER
- G — GAS
- T — TELEPHONE
- E — ELECTRIC

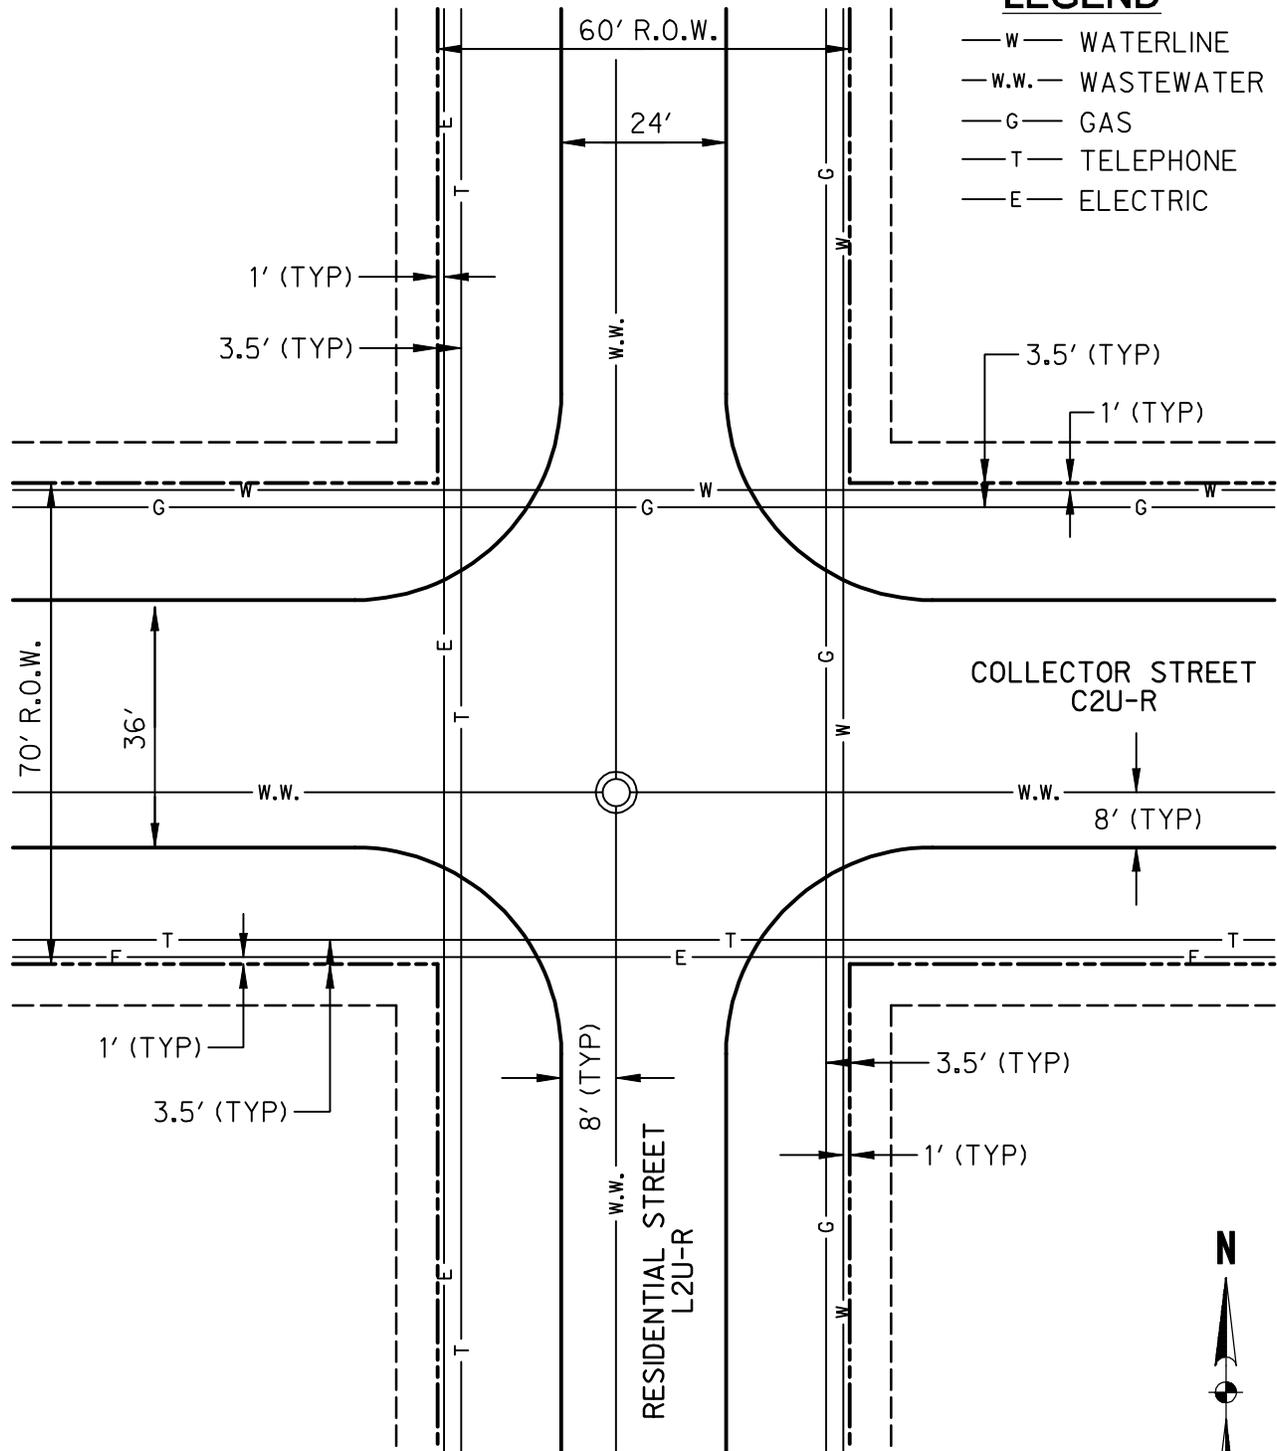

NOT TO SCALE


APPENDIX A
SHEET 1 OF 6

RESIDENTIAL - COLLECTOR STREET INTERSECTION

UTILITIES LOCATION PLAN WITHIN STREET R.O.W. (TOWN OF NORTHLAKE)

LEGEND

- W — WATERLINE
- W.W. — WASTEWATER
- G — GAS
- T — TELEPHONE
- E — ELECTRIC

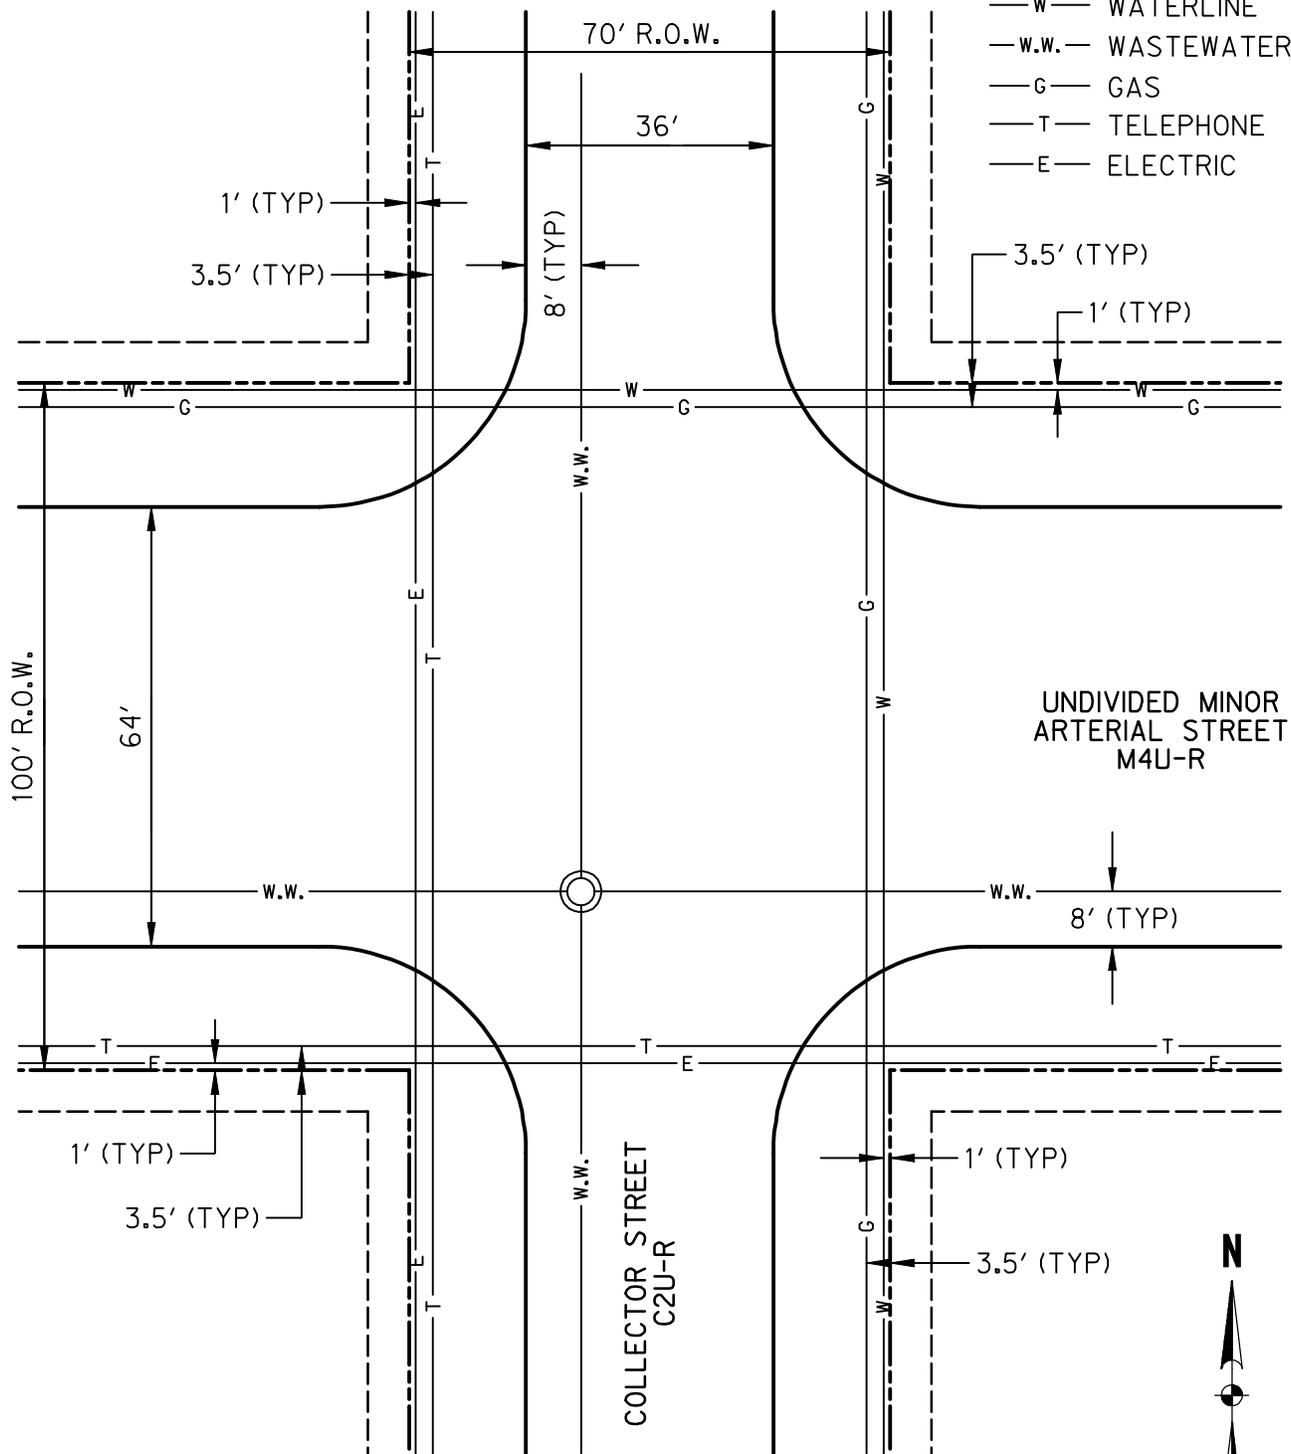

NOT TO SCALE

APPENDIX A
SHEET 2 OF 6


COLLECTOR STREET - UNDIVIDED MINOR ARTERIAL INTERSECTION

UTILITIES LOCATION PLAN WITHIN STREET R.O.W. (TOWN OF NORTHLAKE)

LEGEND

- W— WATERLINE
- W.W.— WASTEWATER
- G— GAS
- T— TELEPHONE
- E— ELECTRIC

4-LANE DIVIDED = 120' R.O.W.
6-LANE DIVIDED = 140' R.O.W.

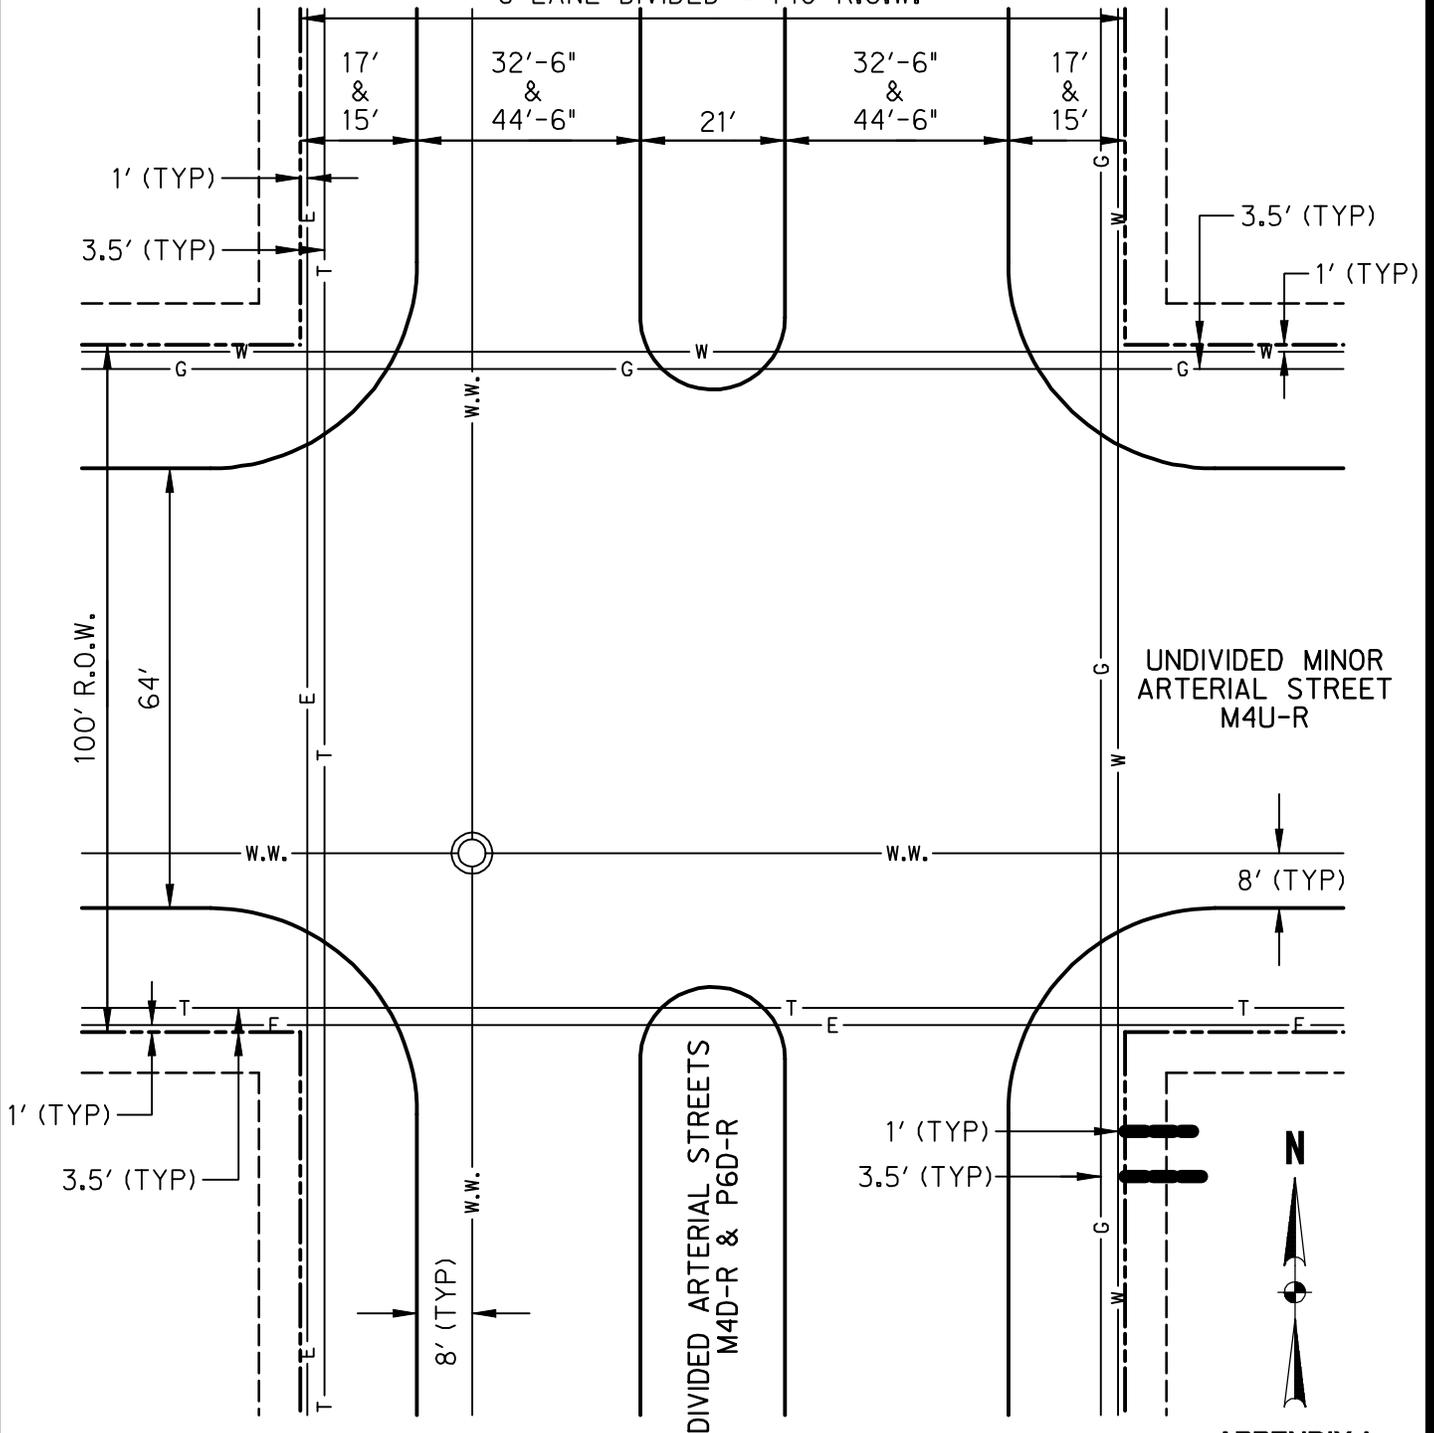


NOT TO SCALE

APPENDIX A
SHEET 3 OF 6

UNDIVIDED MINOR ARTERIAL - DIVIDED ARTERIAL INTERSECTION

UTILITIES LOCATION PLAN WITHIN STREET R.O.W. (TOWN OF NORTHLAKE)

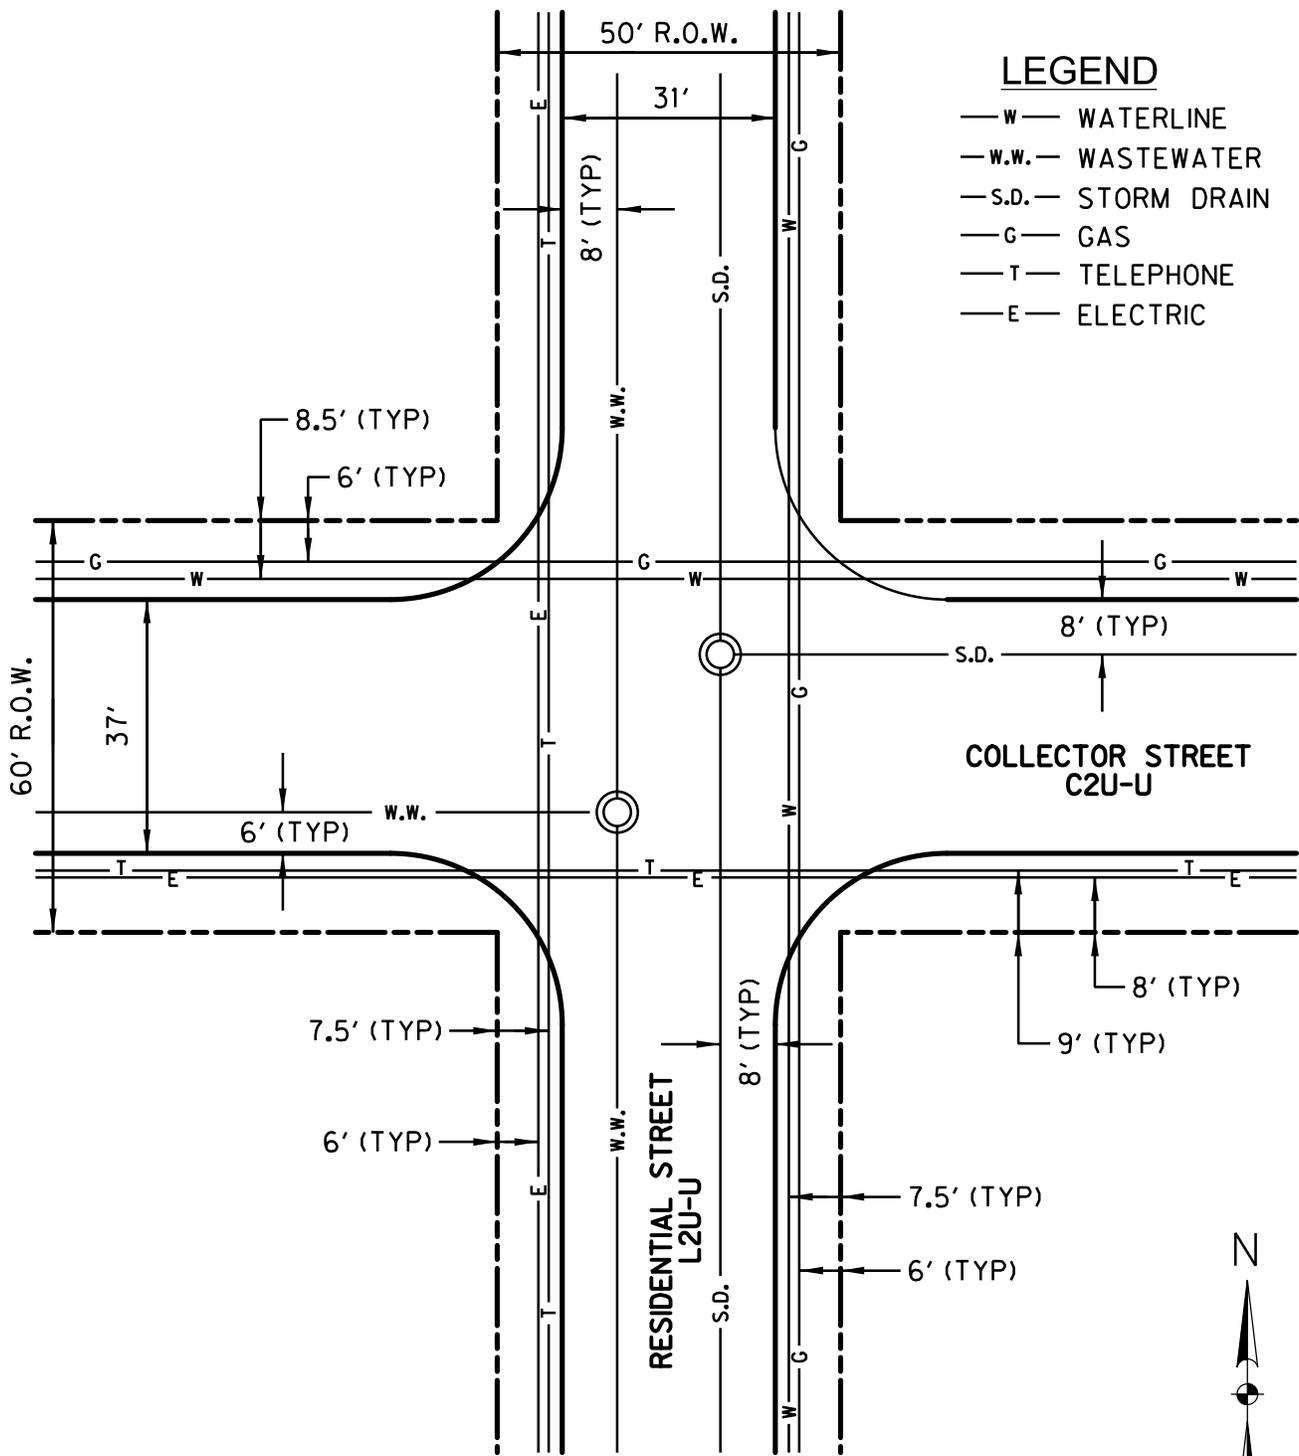

NOT TO SCALE




APPENDIX A
SHEET 4 OF 6

COLLECTOR STREET - RESIDENTIAL STREET INTERSECTION

UTILITIES LOCATION PLAN WITHIN STREET R.O.W. (TOWN OF NORTHLAKE)


2-LANE UNDIVIDED = 60' R.O.W.
4-LANE UNDIVIDED = 80' R.O.W.

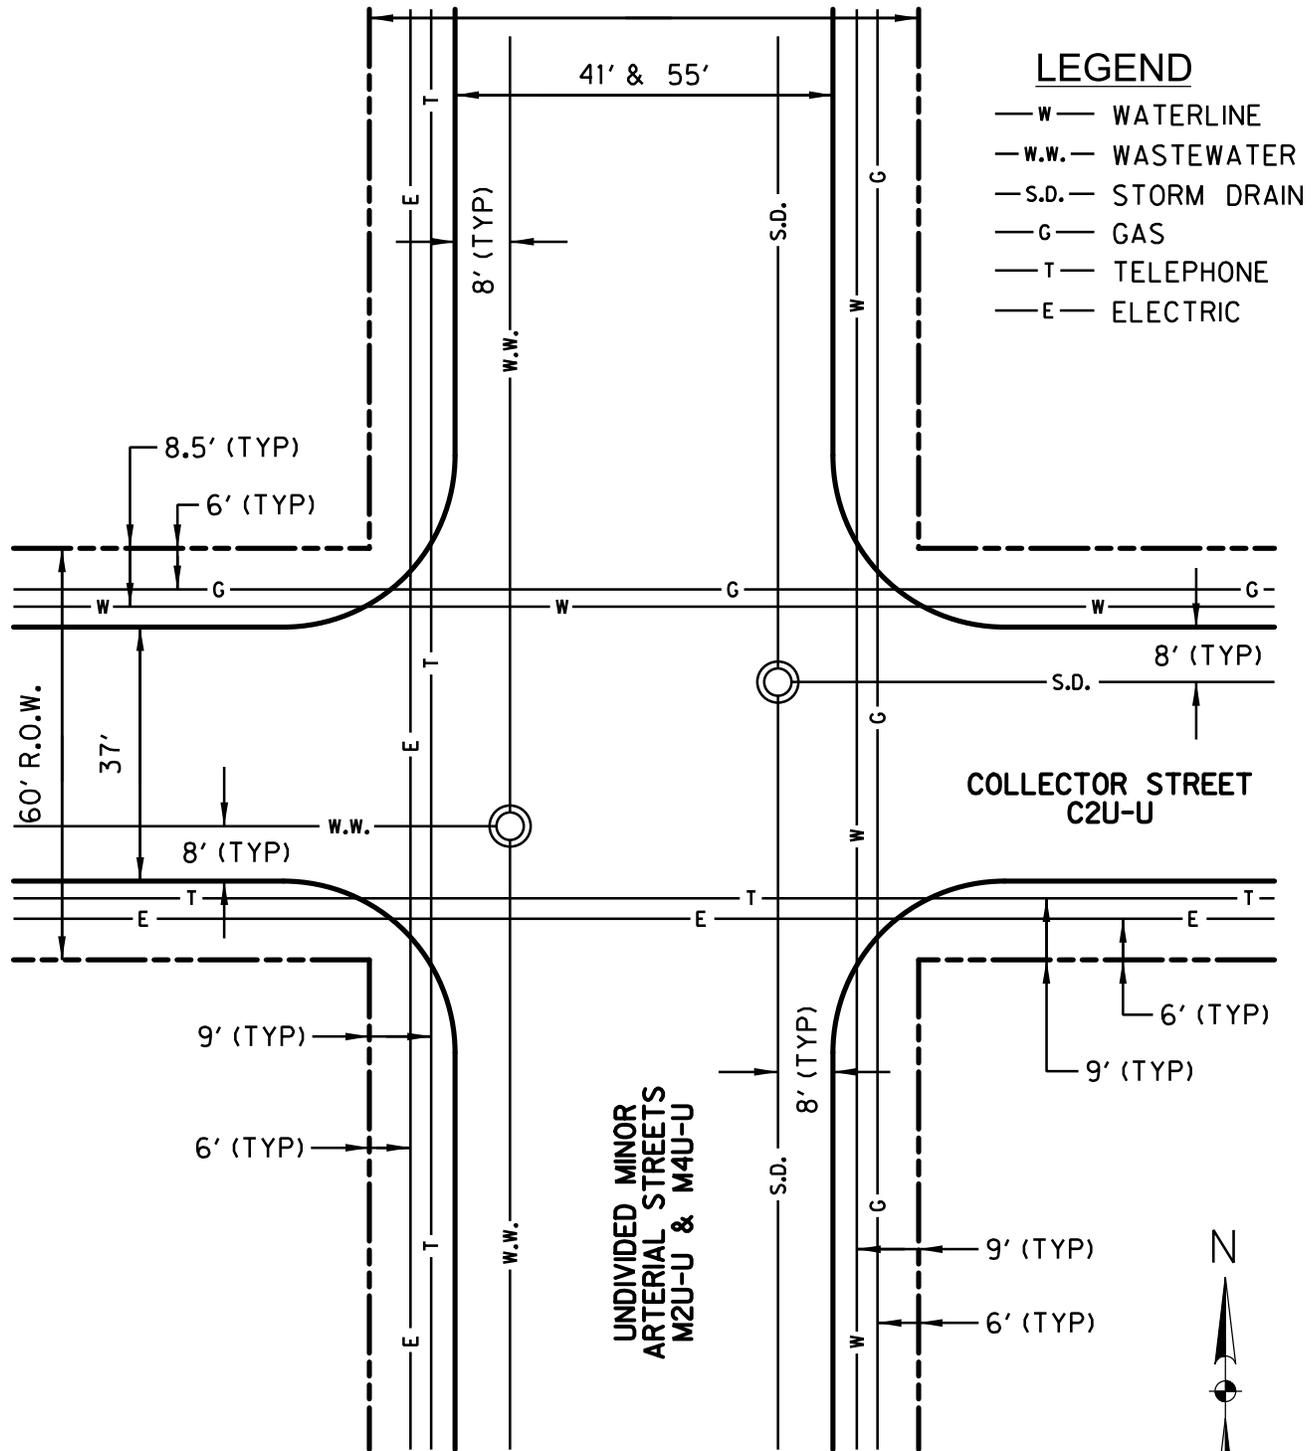

COLLECTOR STREET - UNDIVIDED MINOR ARTERIAL STREET INTERSECTION

UTILITIES LOCATION PLAN WITHIN STREET R.O.W. (TOWN OF NORTHLAKE)

4-LANE DIVIDED = 100' R.O.W.
6-LANE DIVIDED = 120' R.O.W.

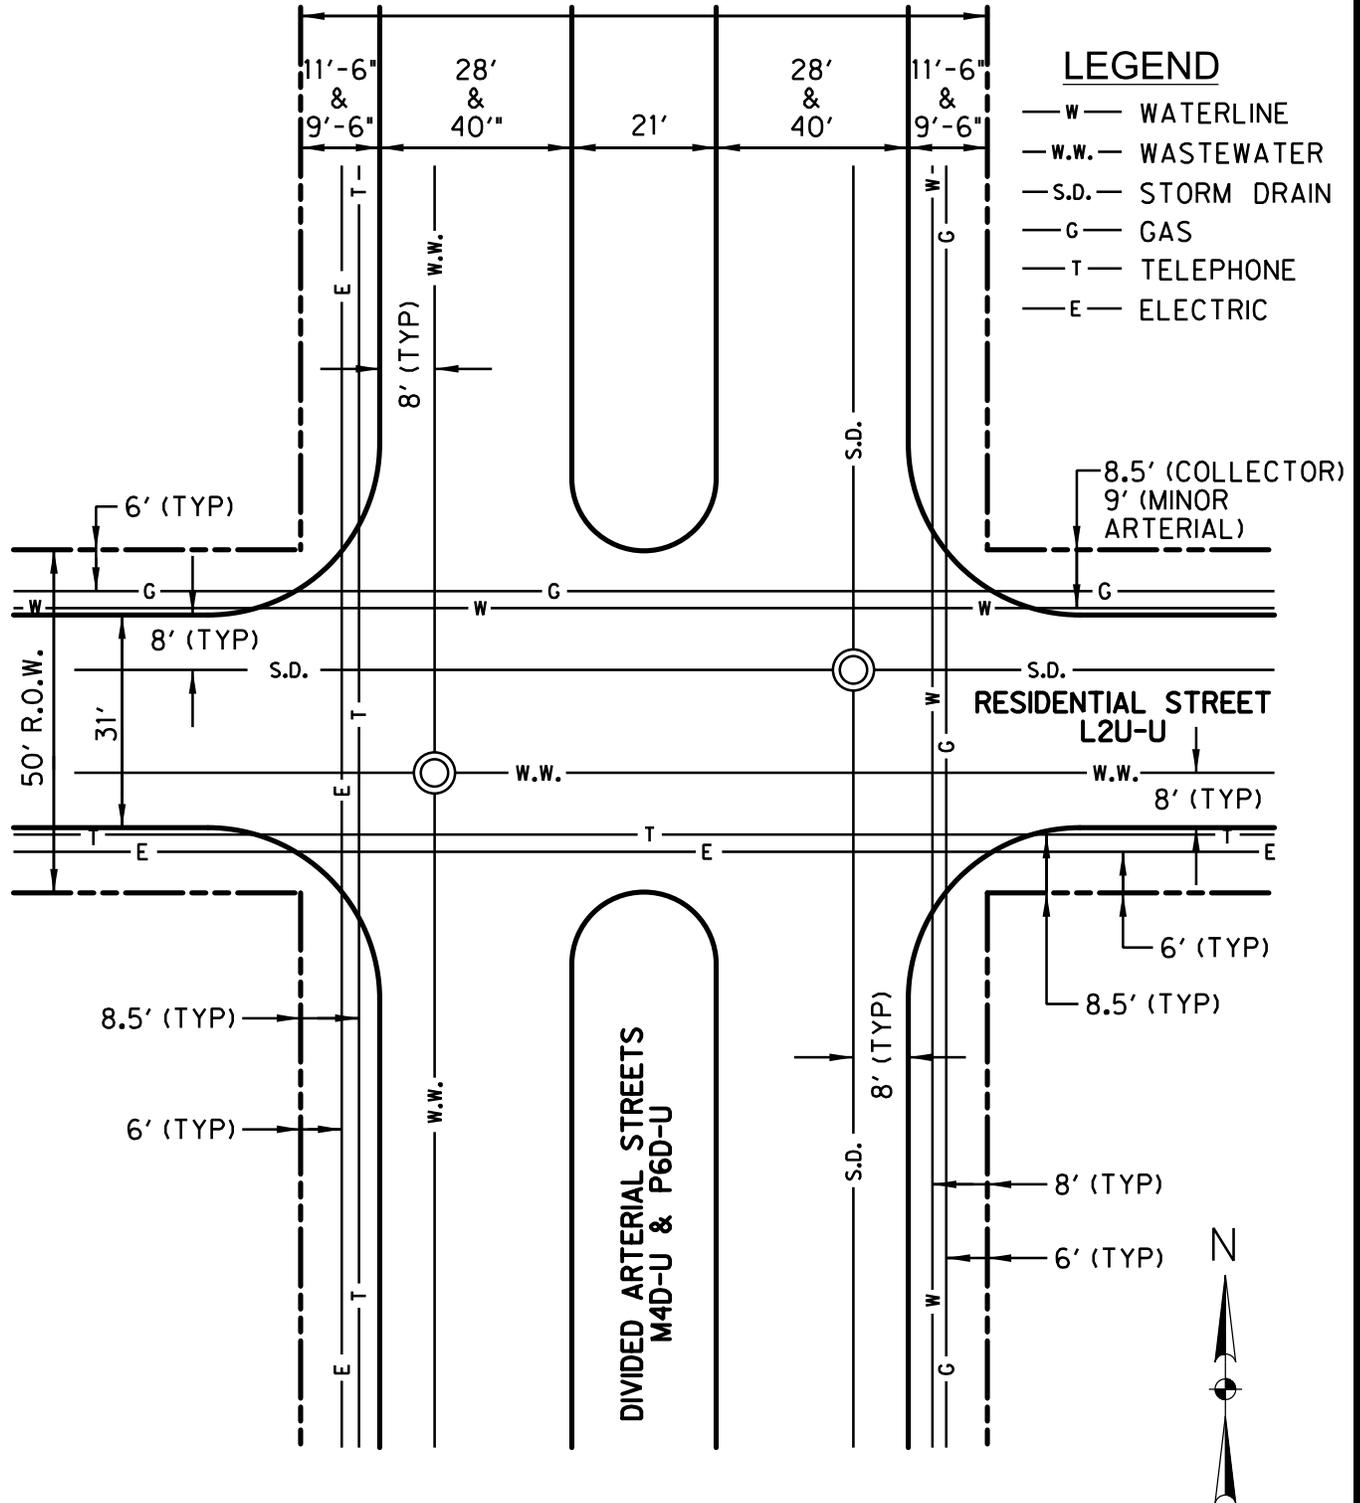

NOT TO SCALE

APPENDIX A
SHEET 6 OF 6

RESIDENTIAL STREET - DIVIDED ARTERIAL STREET INTERSECTION