


Northlake Residential Lot Summary

Type	Min. Lot Area	# of Units
4.0 AC.	174,240	10
5.0 AC.	217,800	16
TOTAL:		26

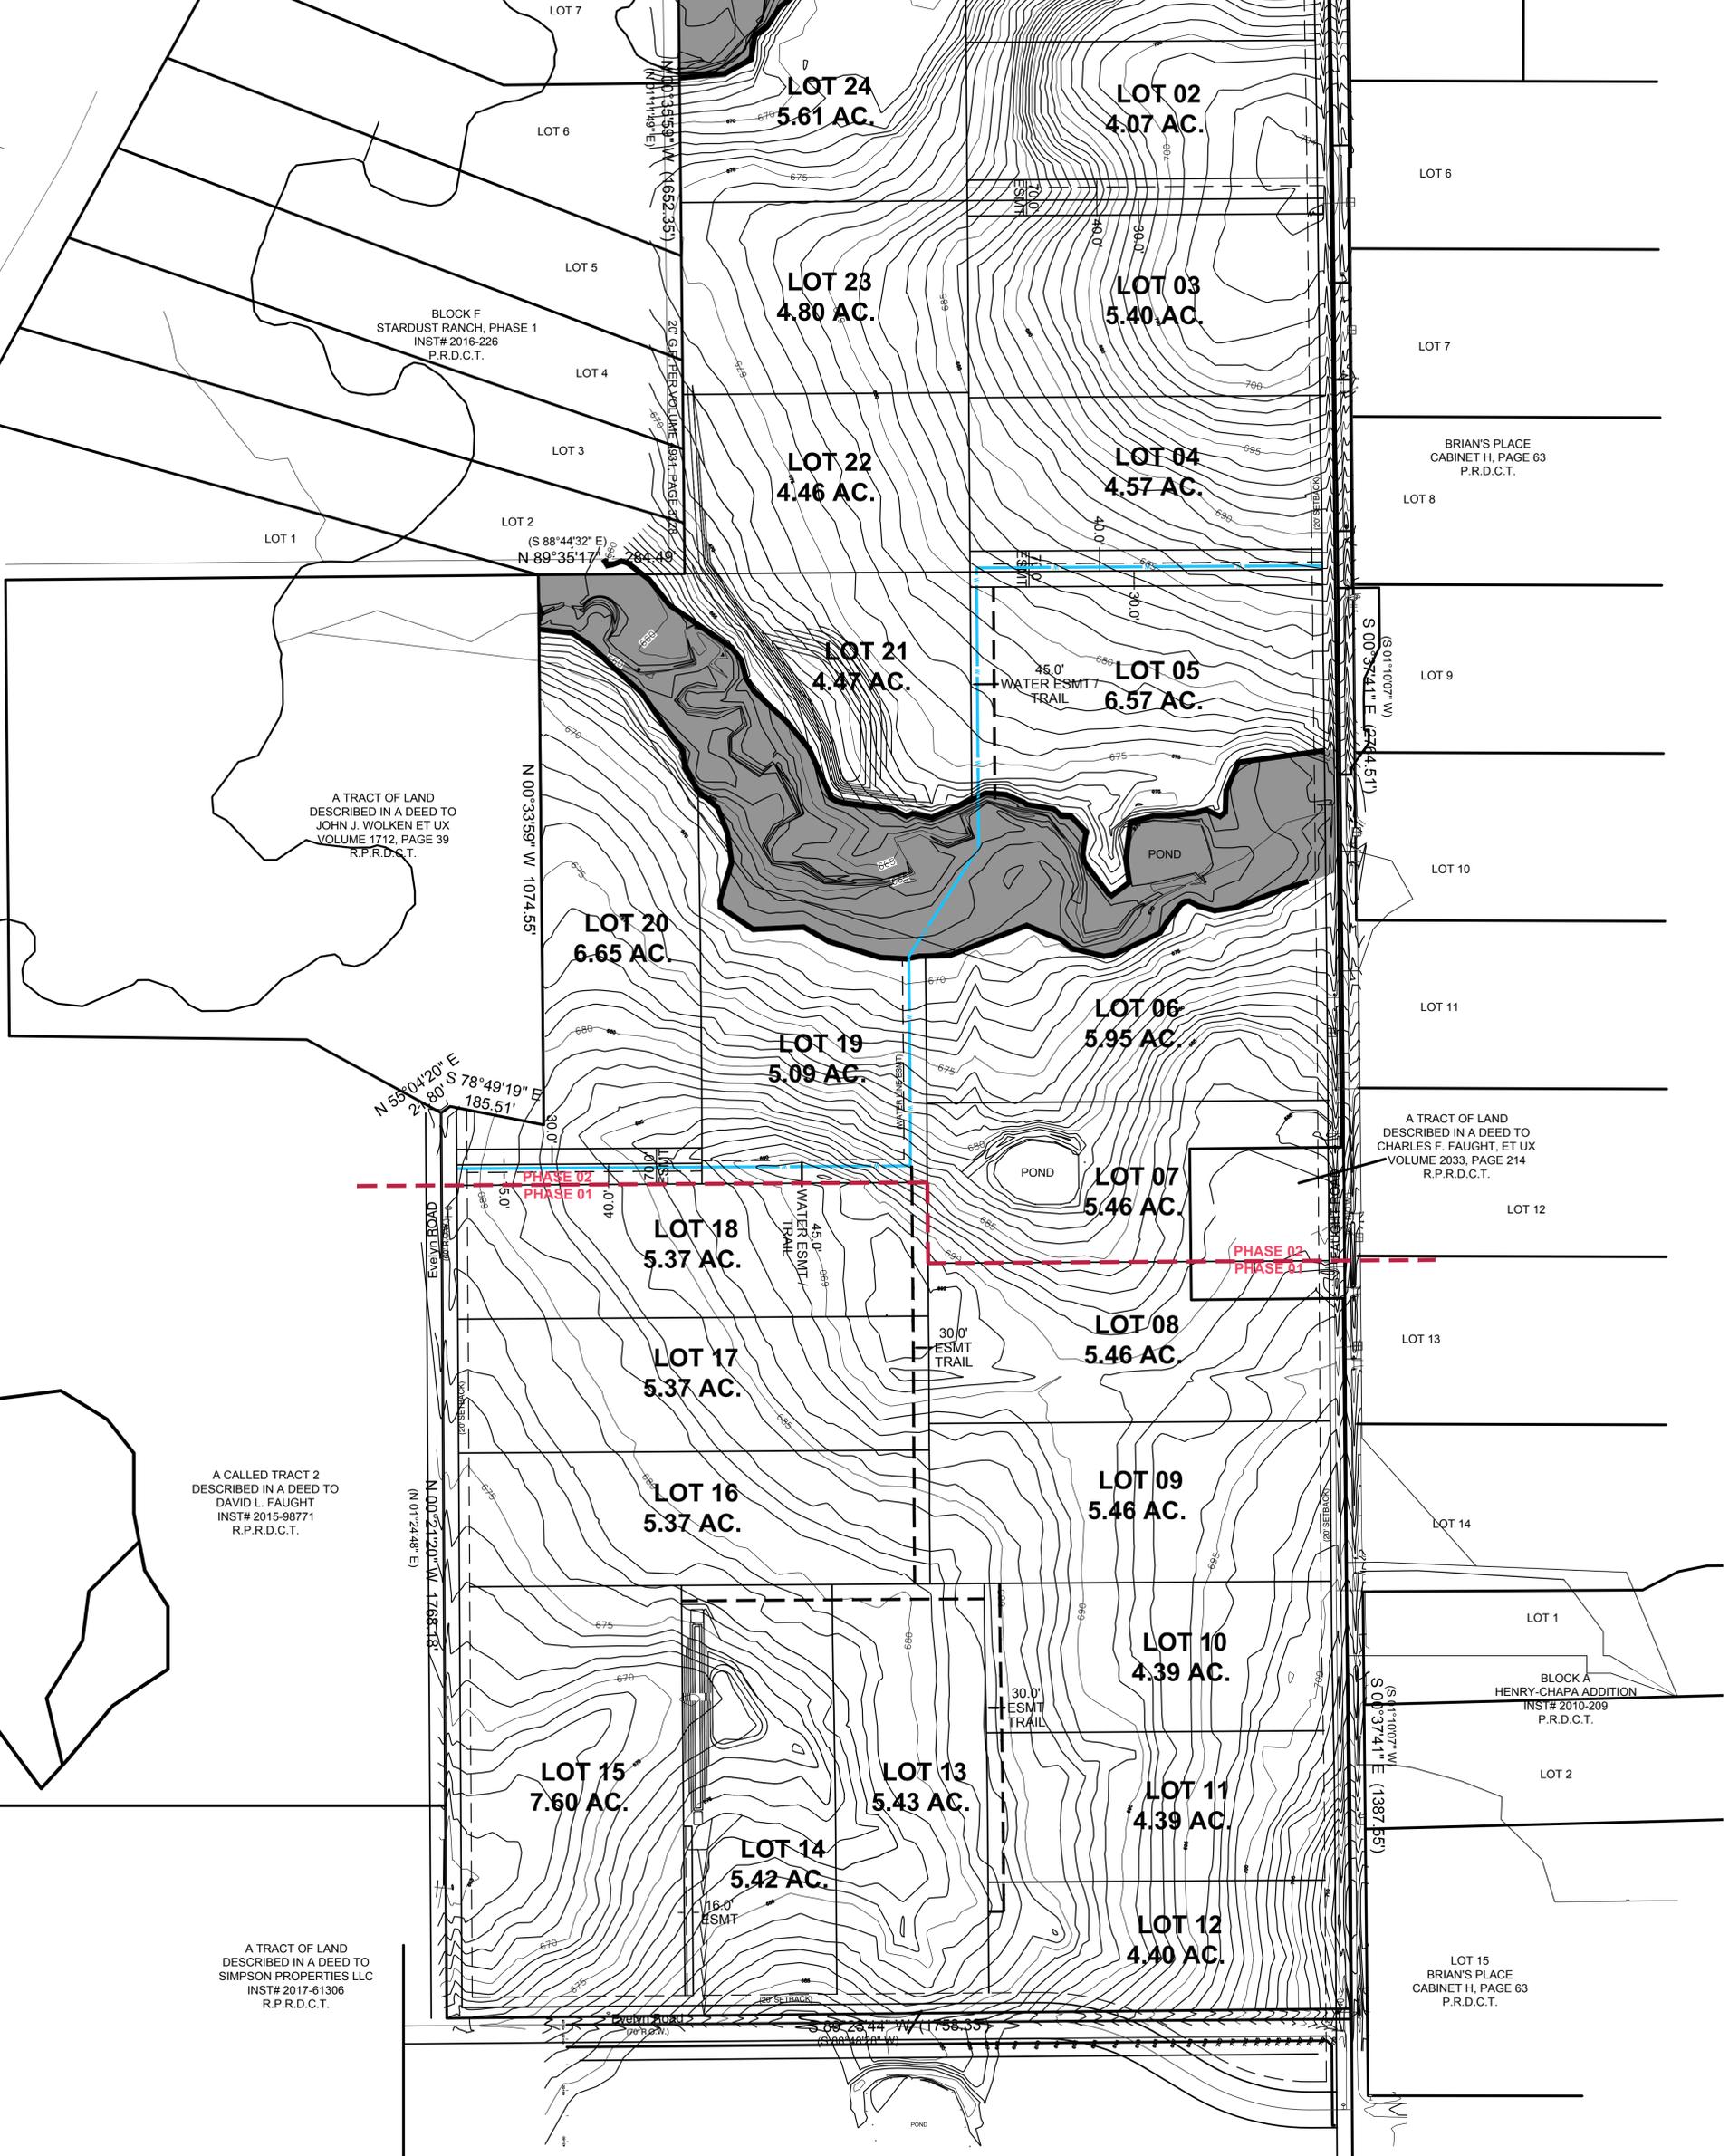


Northlake 5 AC.
Concept C
+/- 158.19 AC.

Town of Northlake
Denton County, Texas



The John R. McAdams
Company, Inc.
111 Hillside Drive
Lewisville, Texas 75057
972.436.9712
201 Country View Drive
Roanoke, Texas 76262
940.240.1012
TBPE: 19782 TBPLS: 10194440
www.gacon.com
www.mcadamsco.com

 

Job No. SPEC-22127 Date: NOVEMBER 03, 2022 By: AB
M:\Projects\SPEC\SPEC 2022\SPEC 22127 Northlake 150 Acres\04-Production\Planning and
LA\Exhibits\Planning\2022.10.27_SPEC22127_154 AC_Northlake 5 AC CONCEPT C.dwg
This concept plan is intended for conceptual developmental use and shall not
be interpreted as an official or submitted document. All aerial and map
images were obtained from best available information. This plan is subject to
change.