
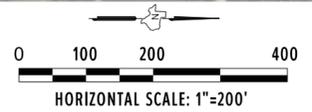


ADJACENT PROPERTIES	
I.D.	OWNER
①	FREY, MICHAEL ROGER
②	C.F.P. RENTALS, INC.
③	CLEVELAND 11847 LAND TRUST
④	SHANE MURPHY AND DENISE MURPHY
⑤	SHANE MURPHY AND DENISE MURPHY
⑥	SHANE MURPHY AND DENISE MURPHY
⑦	TEXAS AIR CLASSICS, INC.
⑧	TIM W. BLAKE AND WIFE, SUSAN M. BLAKE
⑨	WHATLEY AVIATION LTD
⑩	WARD, LINDSAY N
⑪	MURPHY, KEN AND STACY
⑫	LA ESTANCIA INVESTMENTS, LP
⑬	HYDE, RONALD R.
⑭	HENRY NORTHLAKE DEVELOPMENT LLC

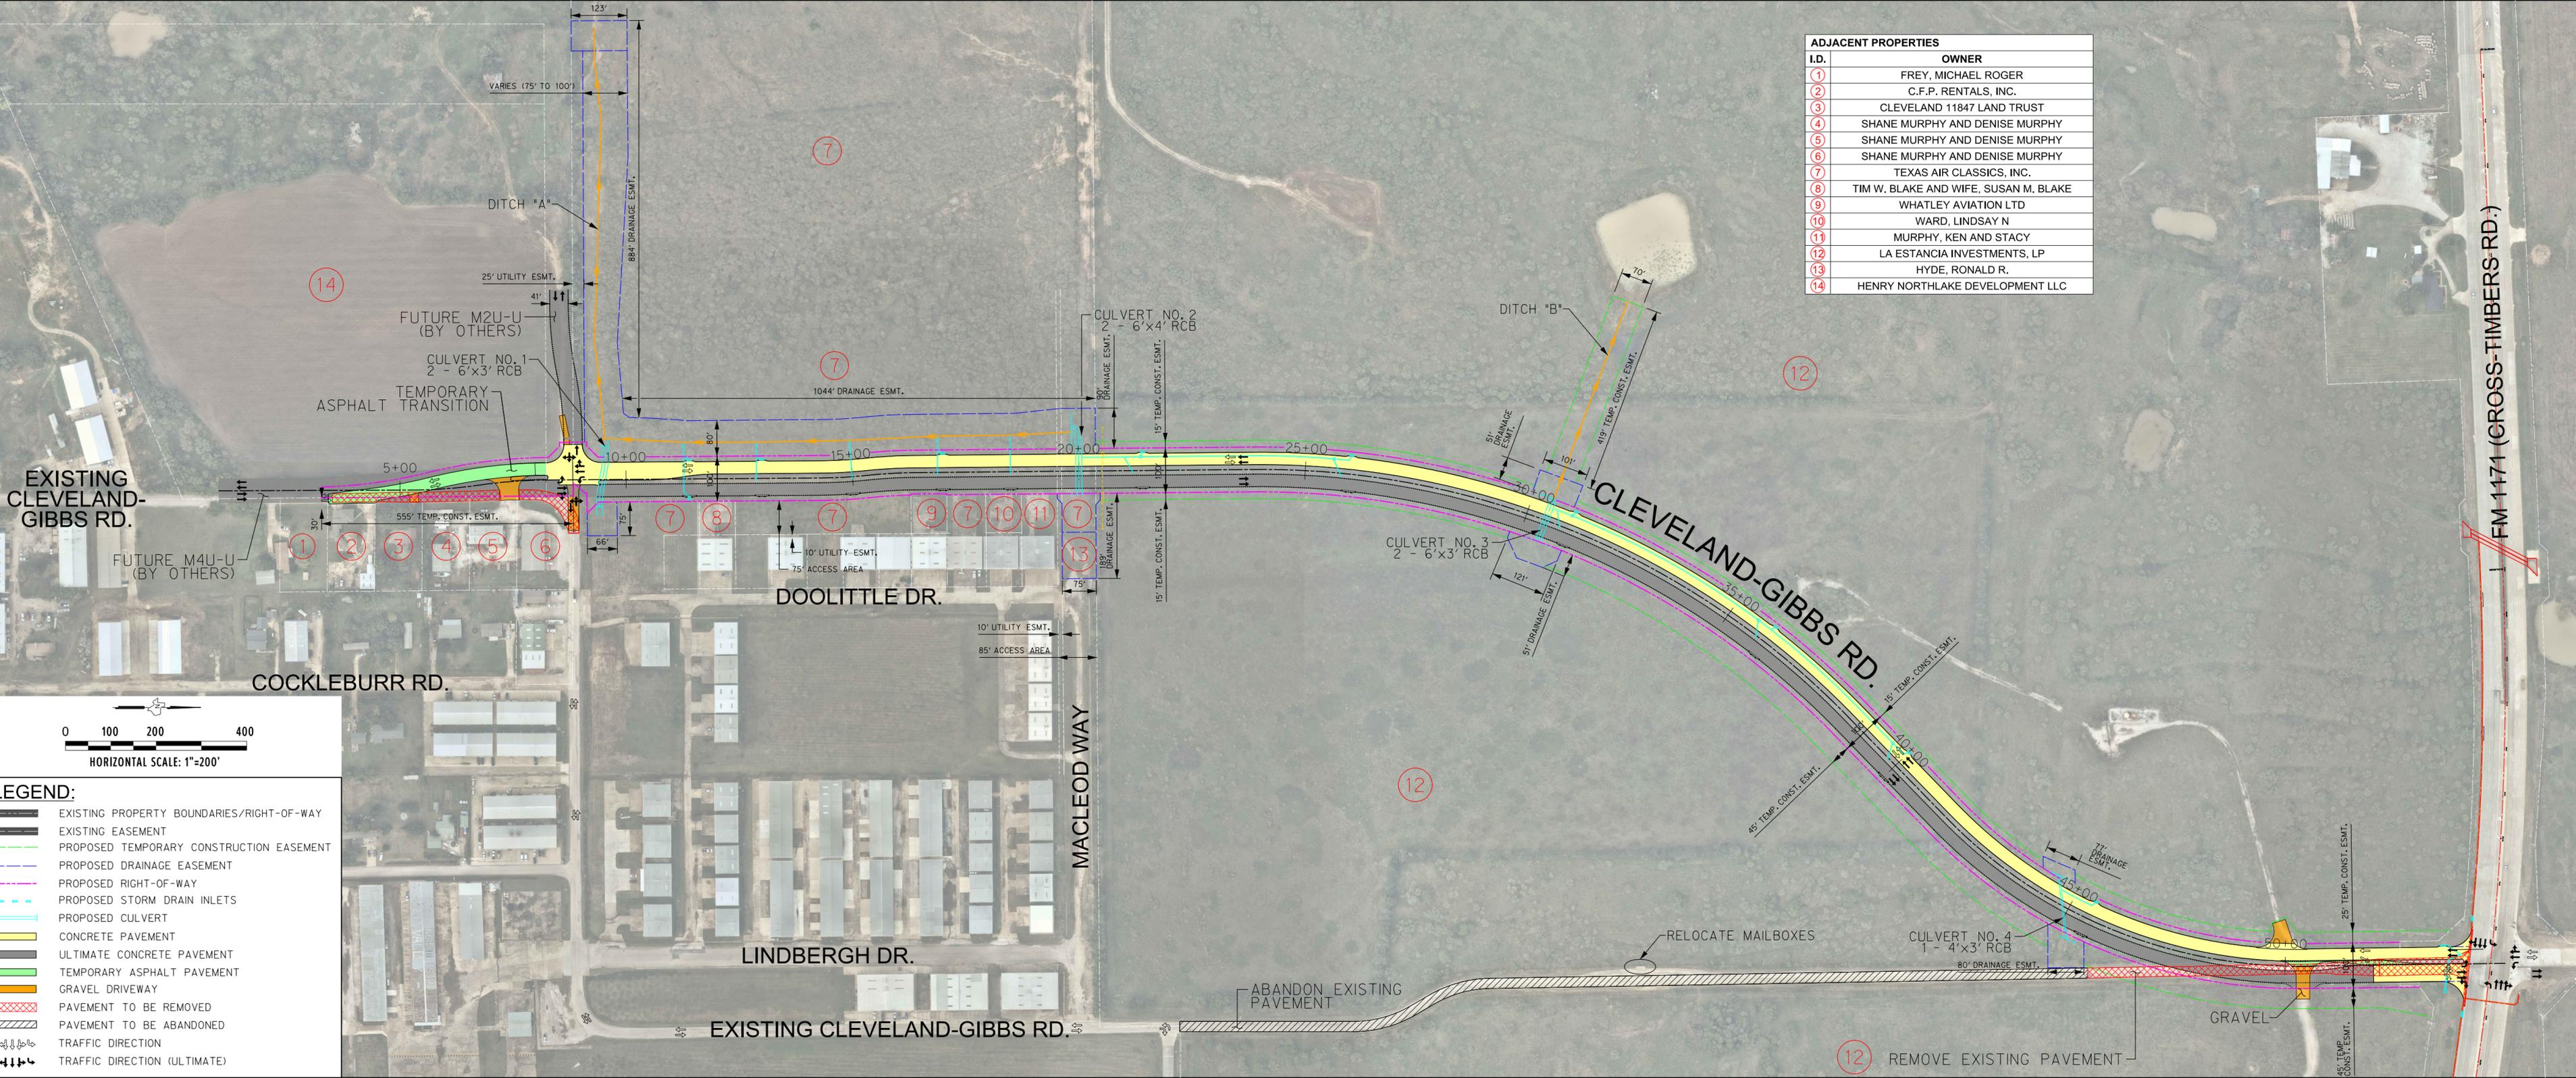

LEGEND:

	EXISTING PROPERTY BOUNDARIES/RIGHT-OF-WAY
	EXISTING EASEMENT
	PROPOSED TEMPORARY CONSTRUCTION EASEMENT
	PROPOSED DRAINAGE EASEMENT
	PROPOSED RIGHT-OF-WAY
	PROPOSED STORM DRAIN INLETS
	PROPOSED CULVERT
	CONCRETE PAVEMENT
	ULTIMATE CONCRETE PAVEMENT
	TEMPORARY ASPHALT PAVEMENT
	GRAVEL DRIVEWAY
	PAVEMENT TO BE REMOVED
	PAVEMENT TO BE ABANDONED
	TRAFFIC DIRECTION
	TRAFFIC DIRECTION (ULTIMATE)

⑫ REMOVE EXISTING PAVEMENT

FM 1171 (CROSS-TIMBERS RD.)